


NEWHAVEN SENIOR LIVING
 10860 NORTHLAND DRIVE
 ROCKFORD, MI 49341

FSP FUSCO,
 SHAFFER &
 PAPPAS, INC.
 ARCHITECTS AND PLANNERS

550 E. NINE MILE ROAD
 FERRISDALE, MICHIGAN 48220
 PHONE 248.543.4100 FAX 248.543.4141

JANUARY 02, 2024

SHEET **1 OF 1**

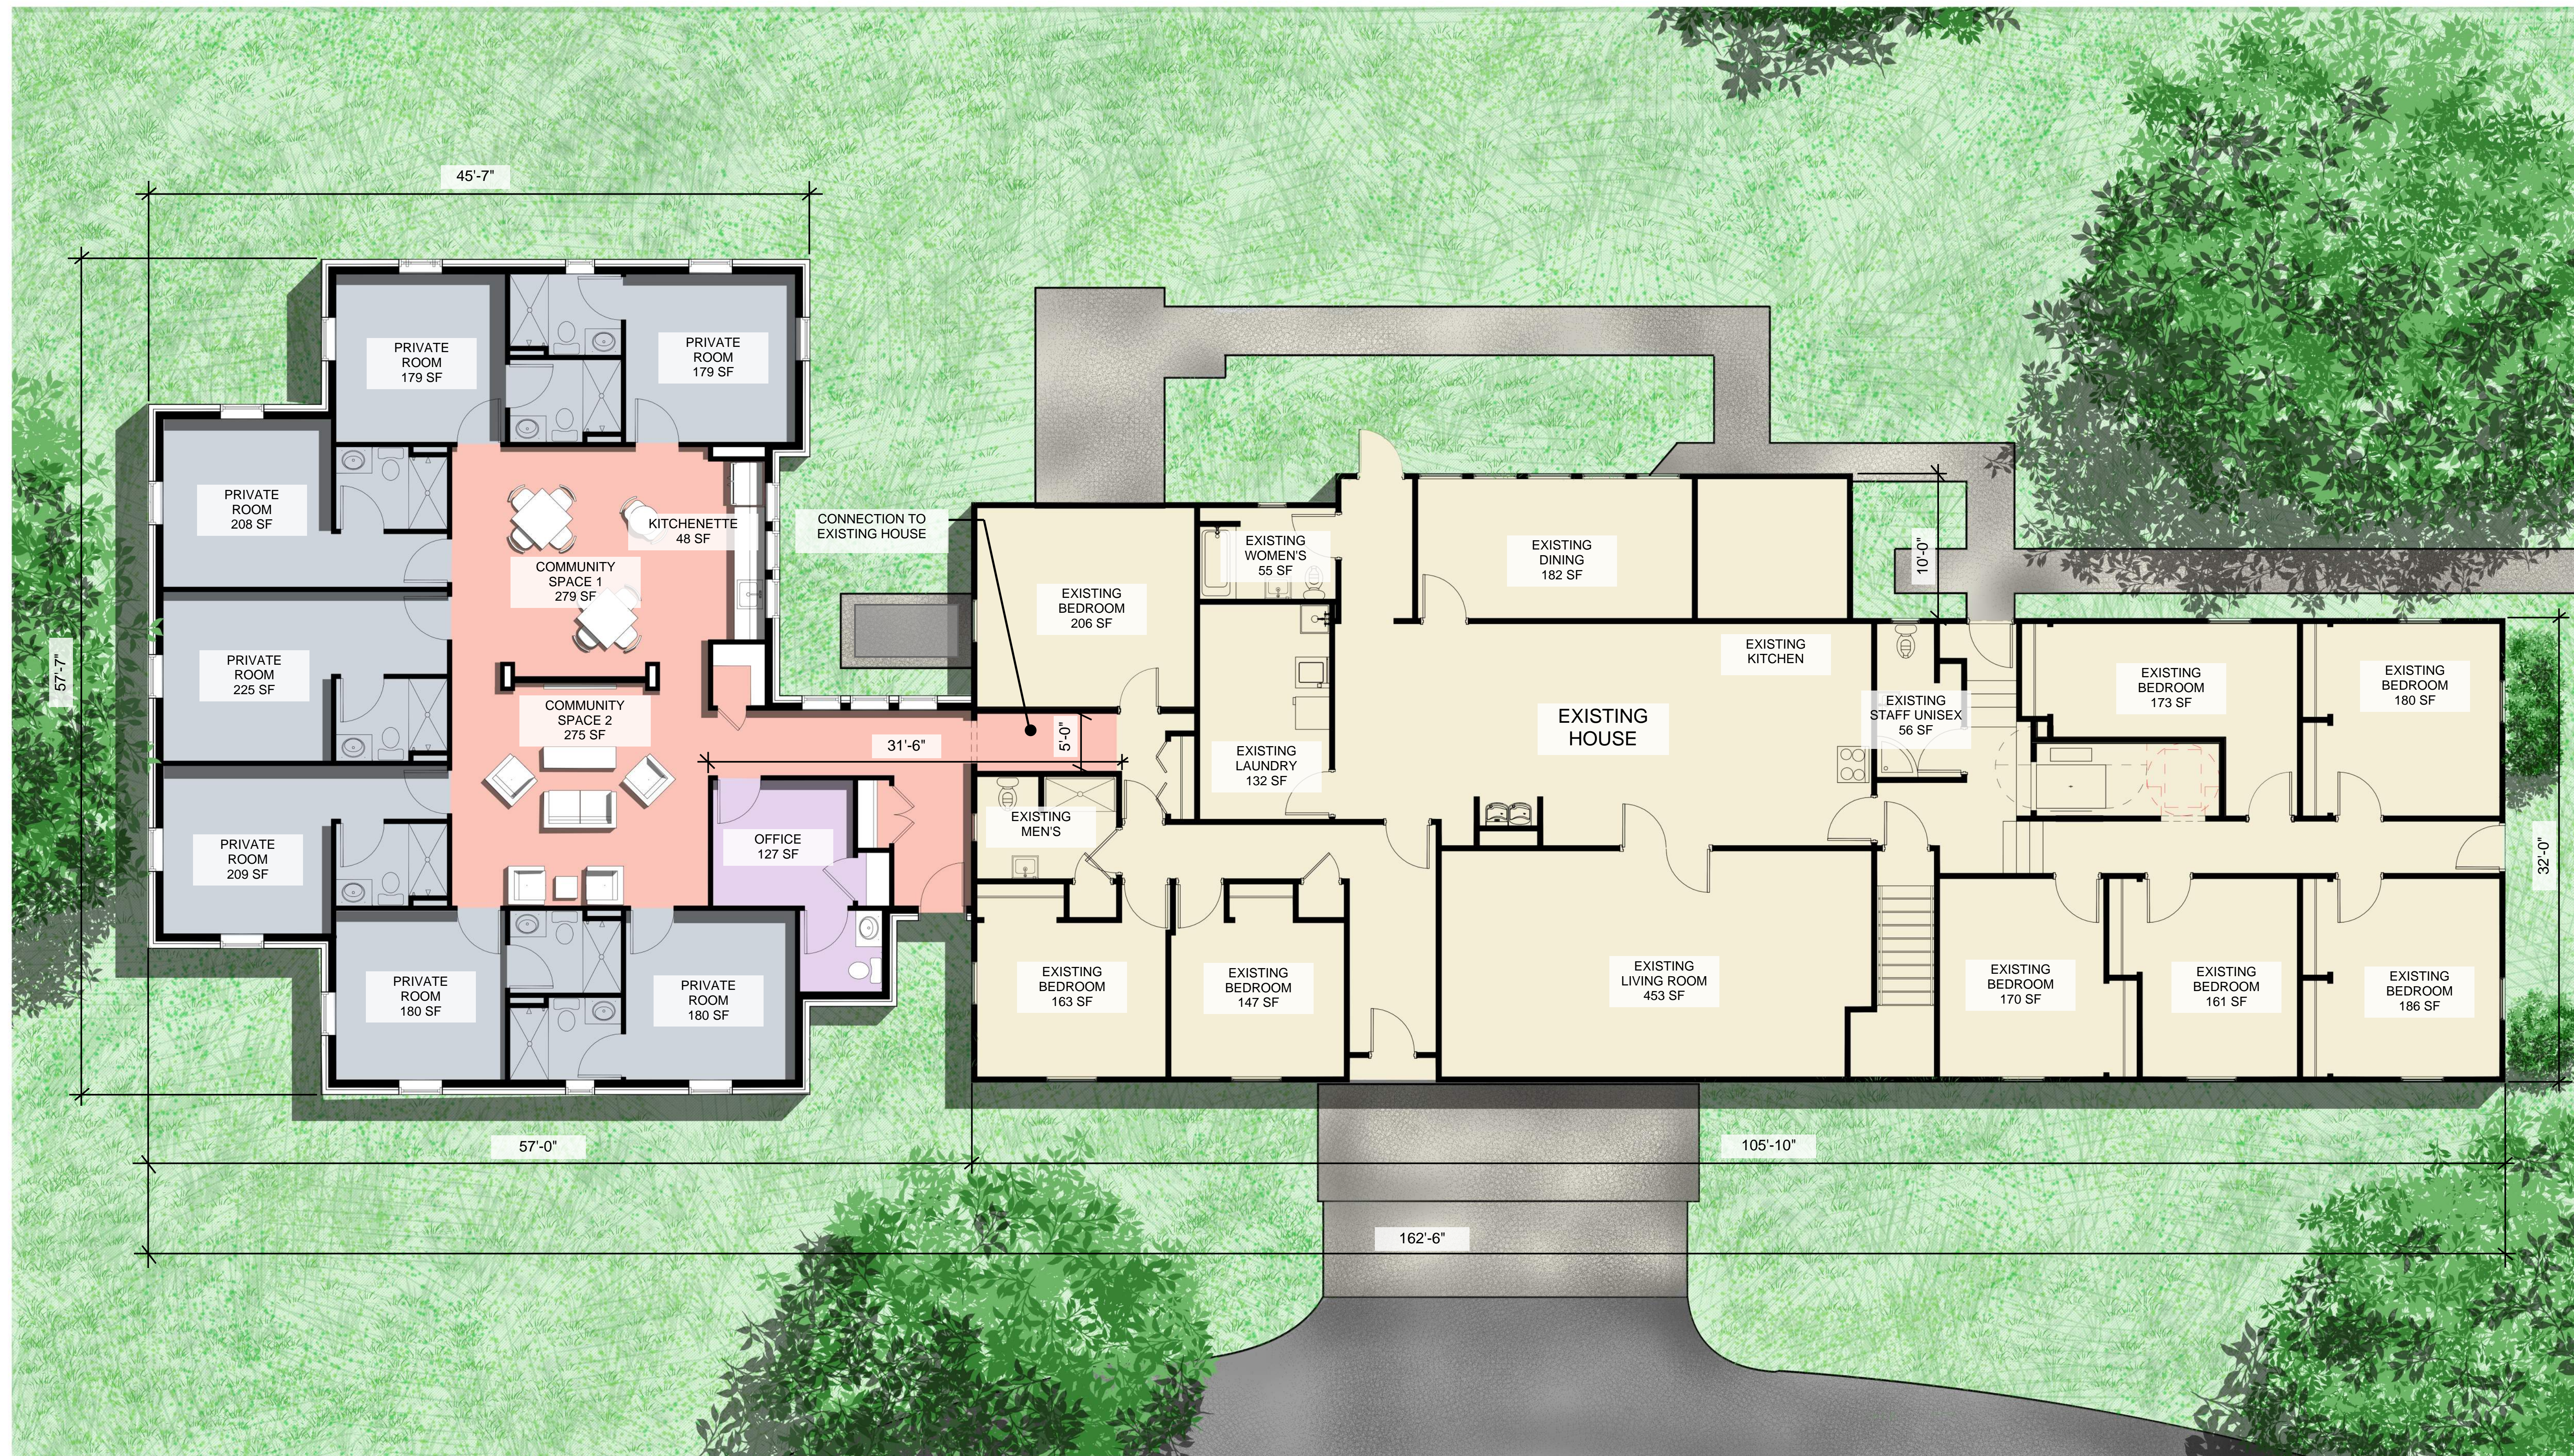

N  **ADDITION PLAN**
SCALE: 3/16" = 1'-0"

NEWHAVEN SENIOR LIVING
10860 NORTHLAND DRIVE
ROCKFORD, MI 49341

FSP FUSCO,
SHAFFER &
PAPPAS, INC.
ARCHITECTS AND PLANNERS

550 E. NINE MILE ROAD
FERRISDALE, MICHIGAN 48220
PHONE 248.543.4100 FAX 248.543.4141

JANUARY 02, 2024

SHEET **1 OF 1**